






FRONT ELEVATION

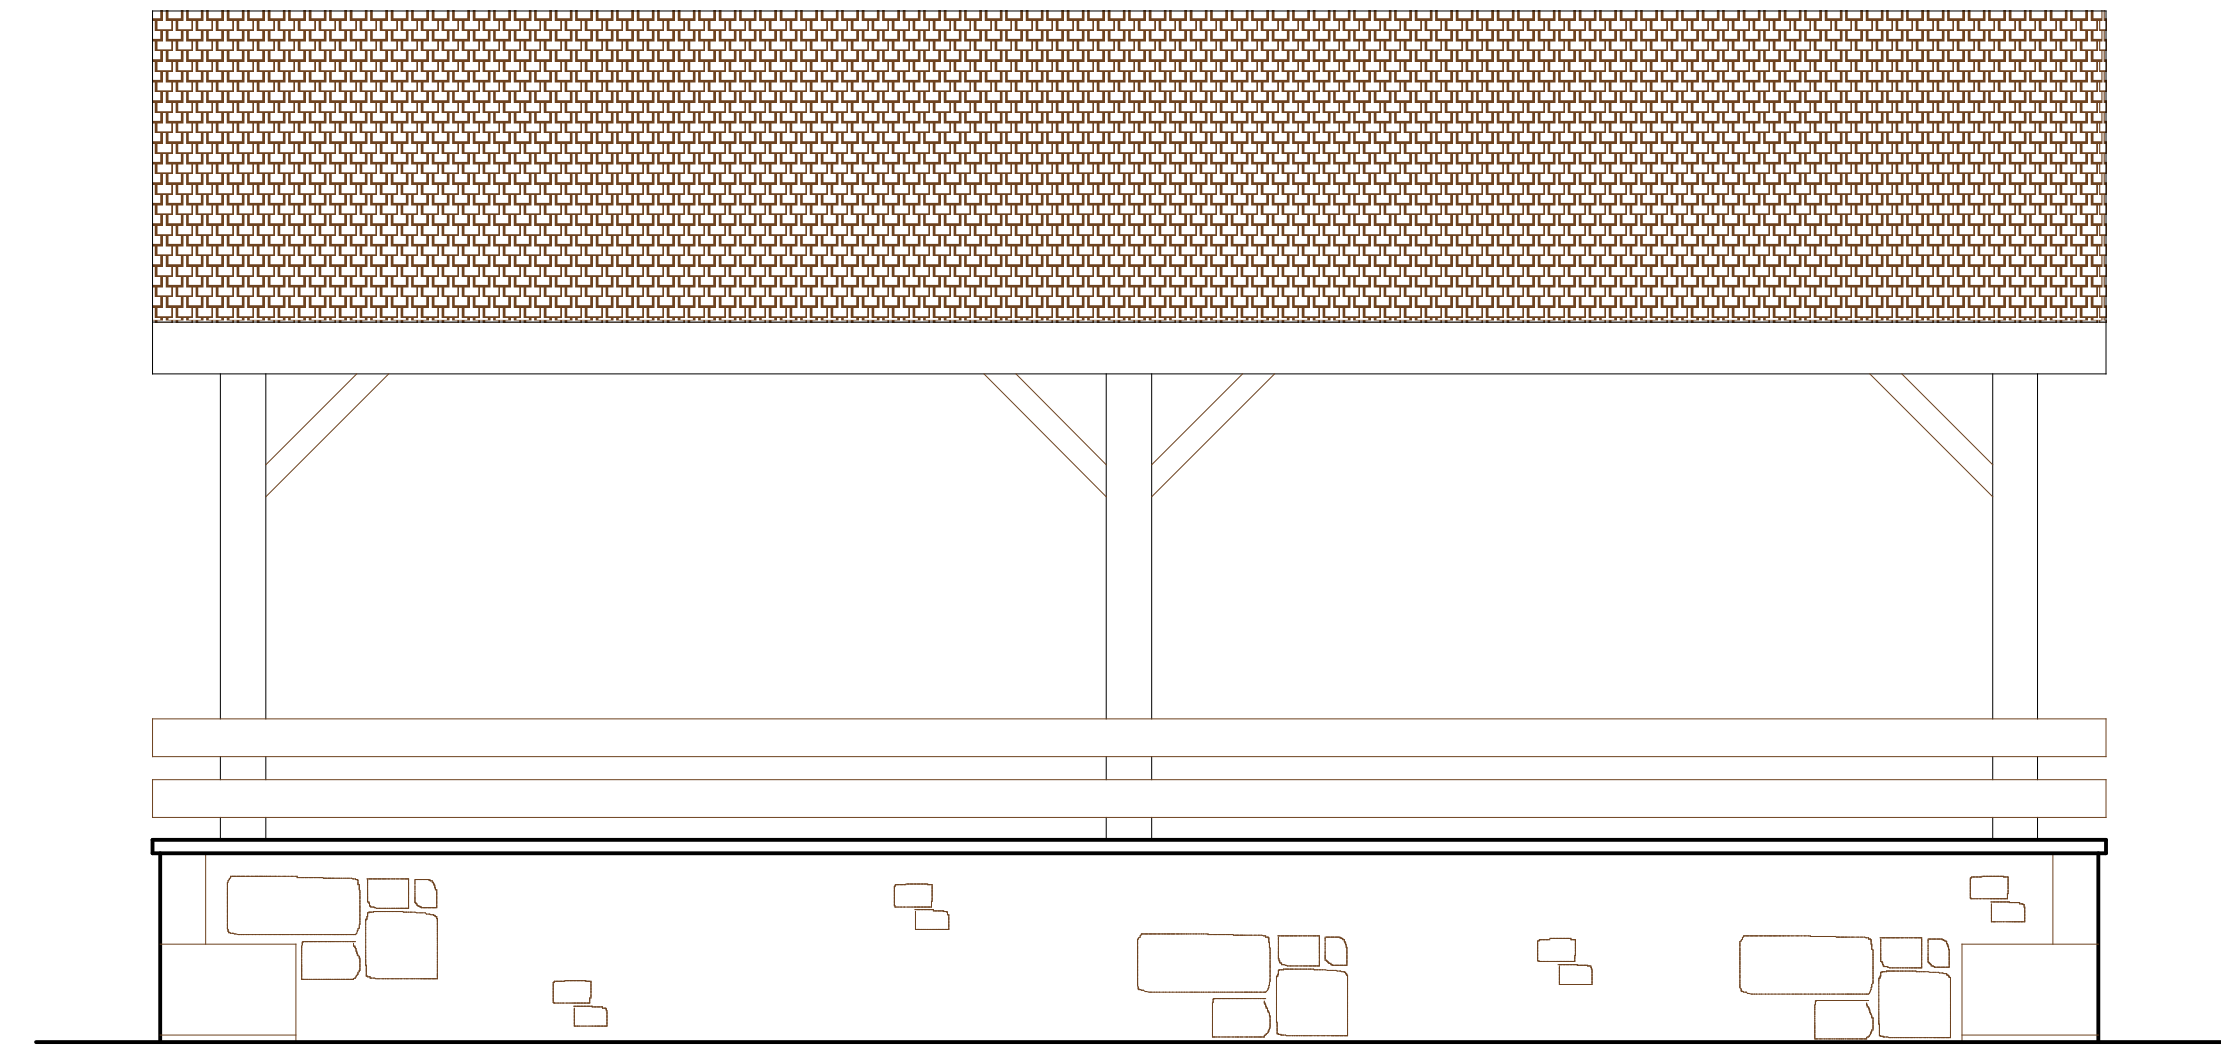


BACK ELEVATION

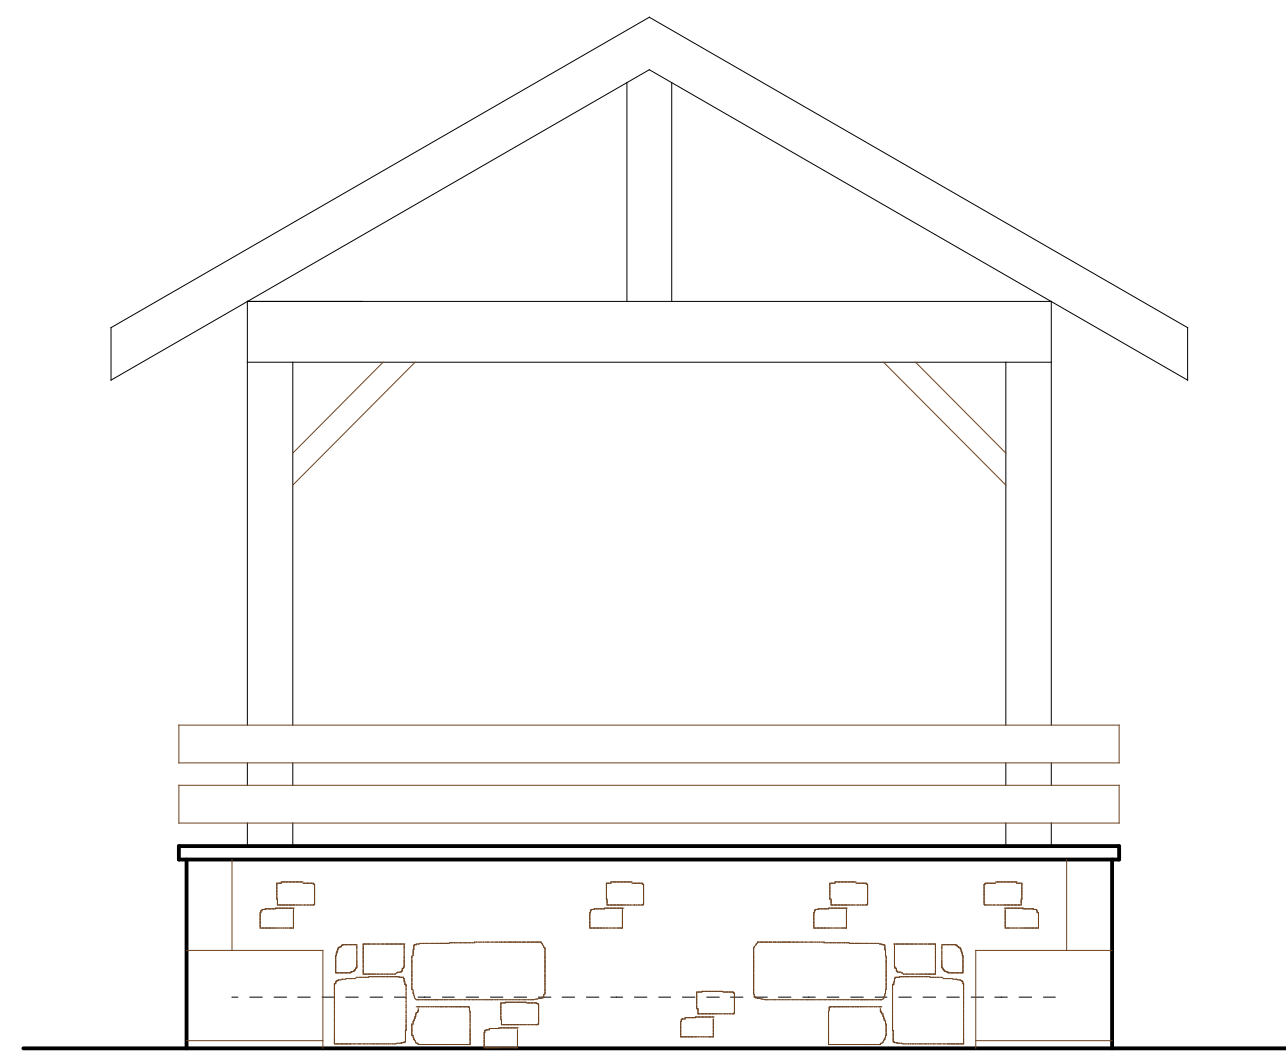


SIDE ELEVATION

  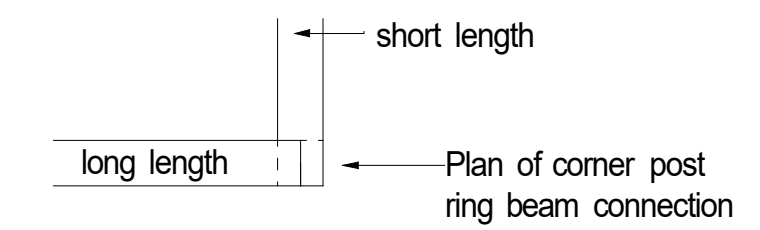

Vegetable matter removed from between brick sleeper walls. Compact and level with sand and lay over with a Scotdale membrane. Overlay with gravel finish as chosen

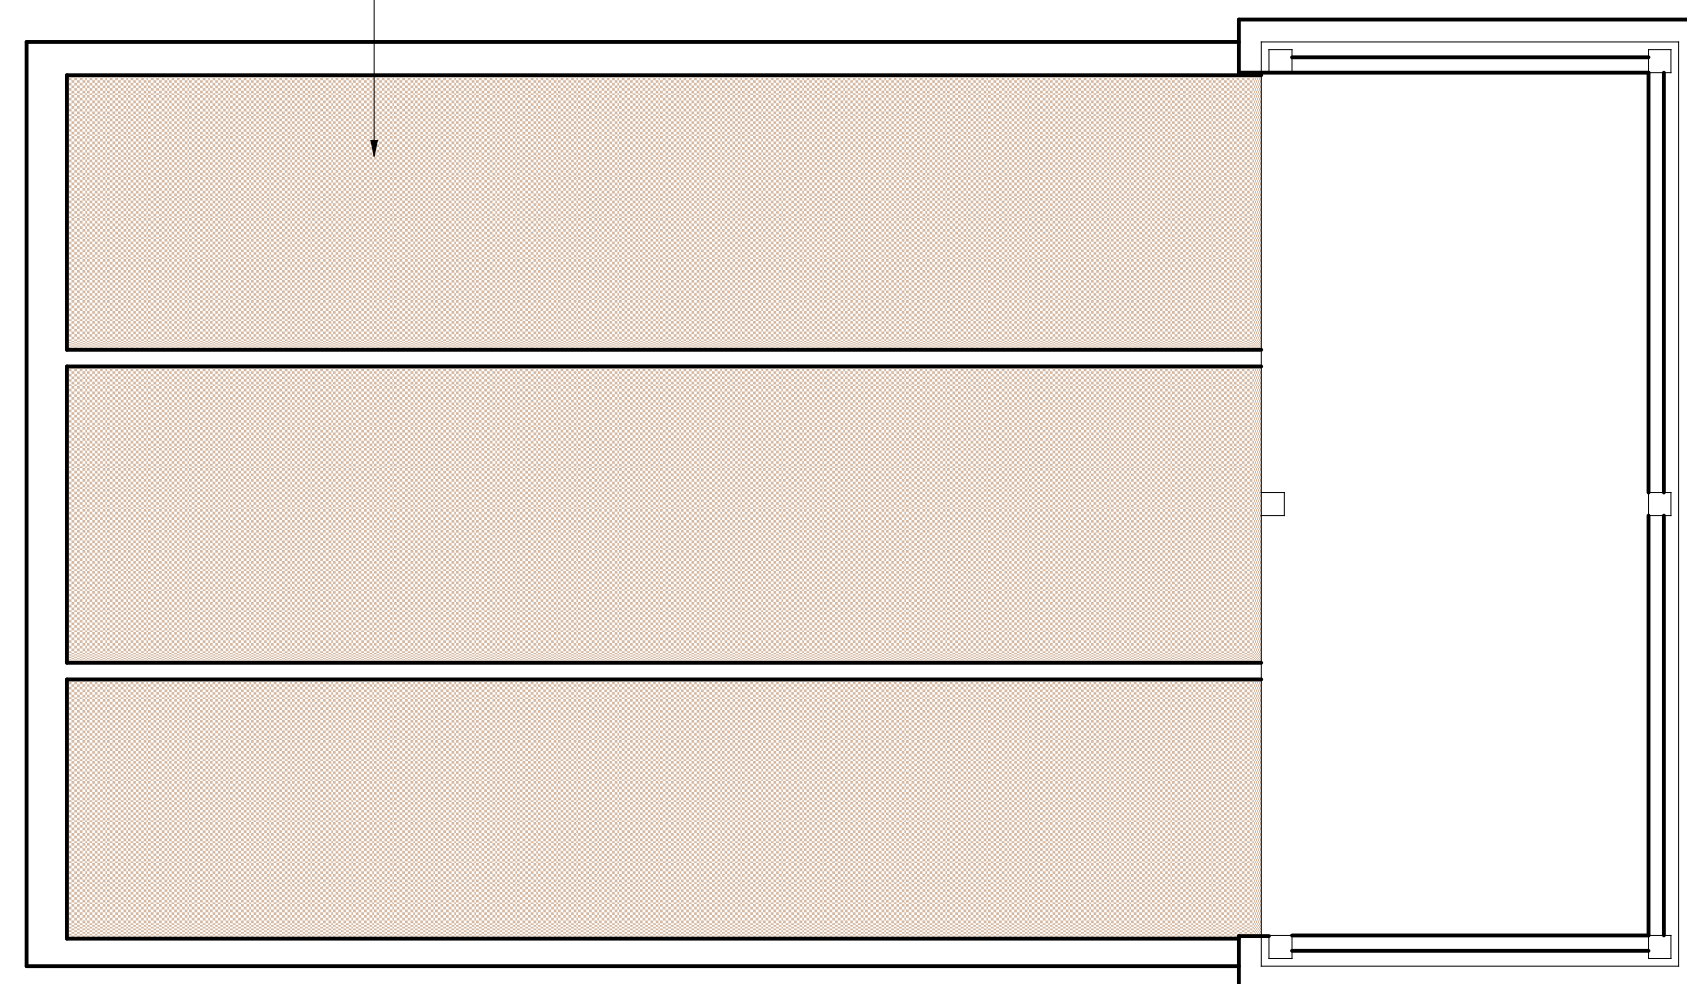

PROPOSED FLOOR PLAN 1:50 Scale

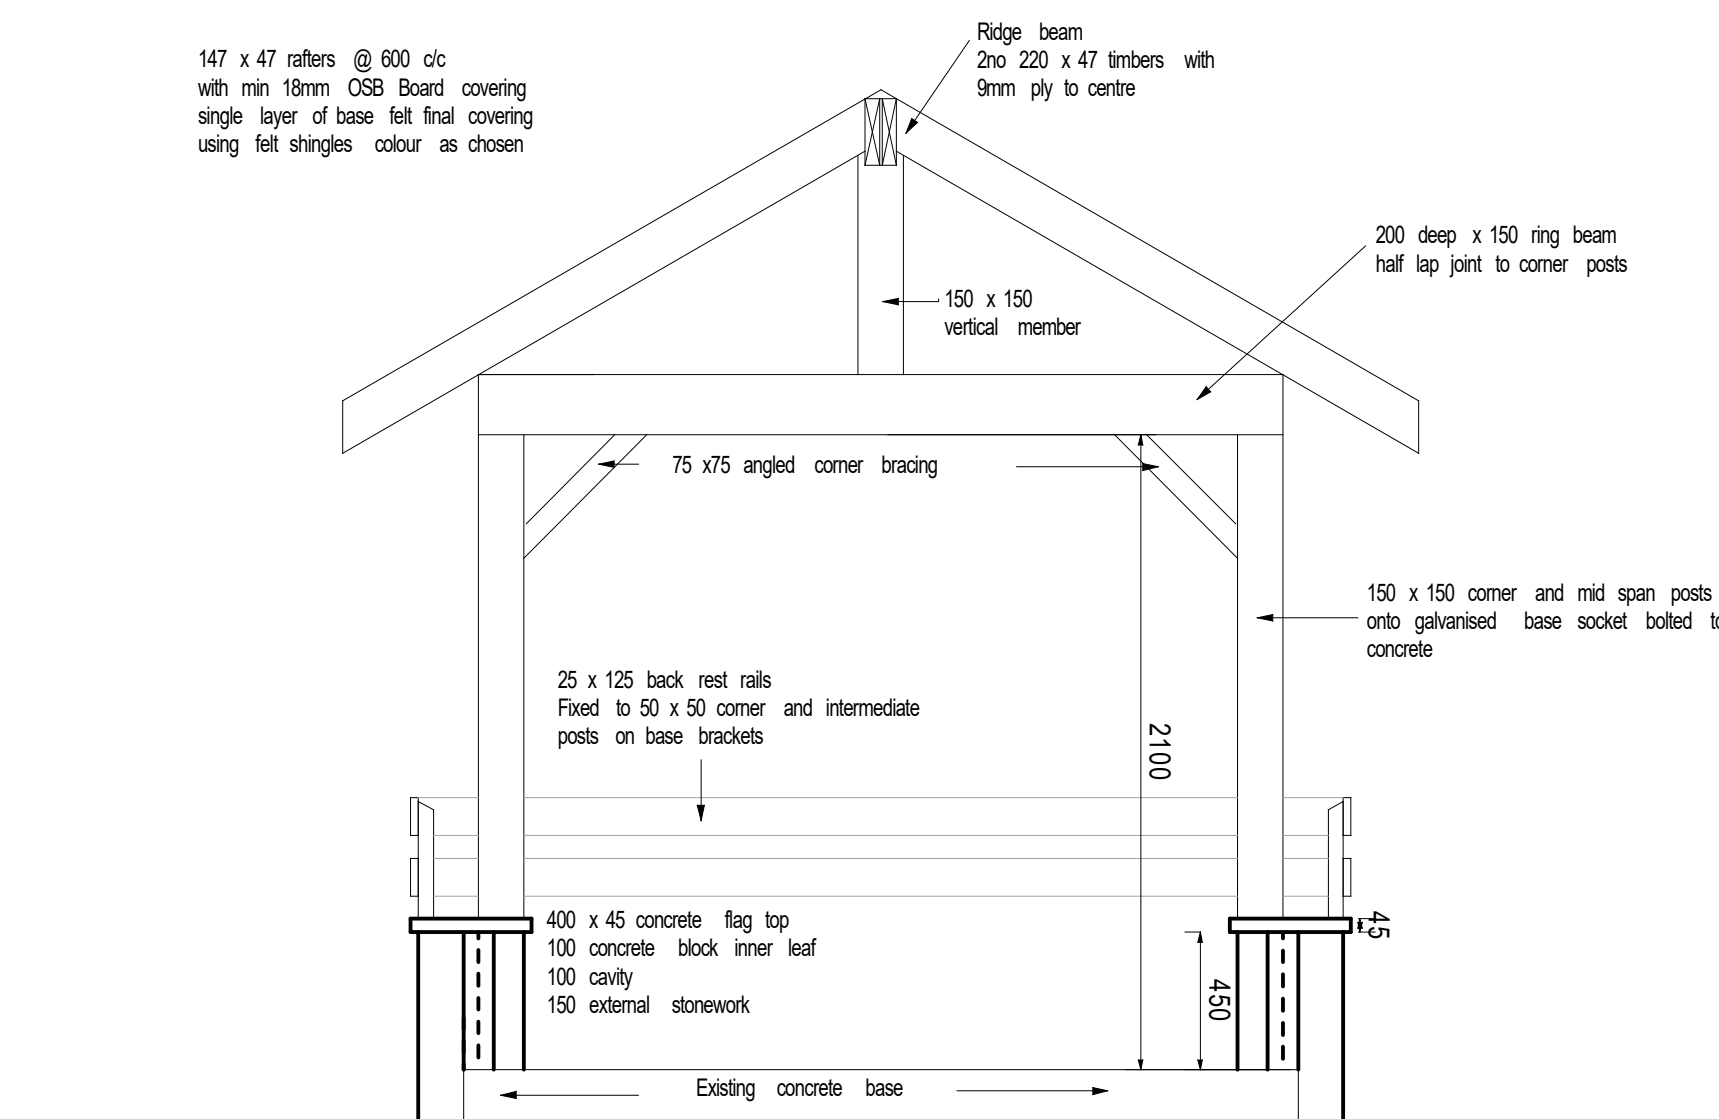

SECTION

Michael Rathbone CABE
Architectural & Surveying

5 Church Hill, Chatton
Alnwick, NE66 5PY
07833489191
michael.rathbone05@gmail.com

Building **VILLAGE HALL
CHATTON
ALNWICK
NE66**

Dwg Title **PROPOSED DRAWINGS**

Scale 1:50 & 1:25 @ A1 1:100 & 1:50 @ A3 Copyright © 2018

Arch Mech Elect

Initial Creation Date JANUARY 2018 Issue **1** Revision **0**

Sheet **1** Dwg. No. **02/18**